


EDGE, WIGAN L918
A B1 MACHINE SECTION
FACING SECTION

M.B
27/4/18
SCALE 1:20

W

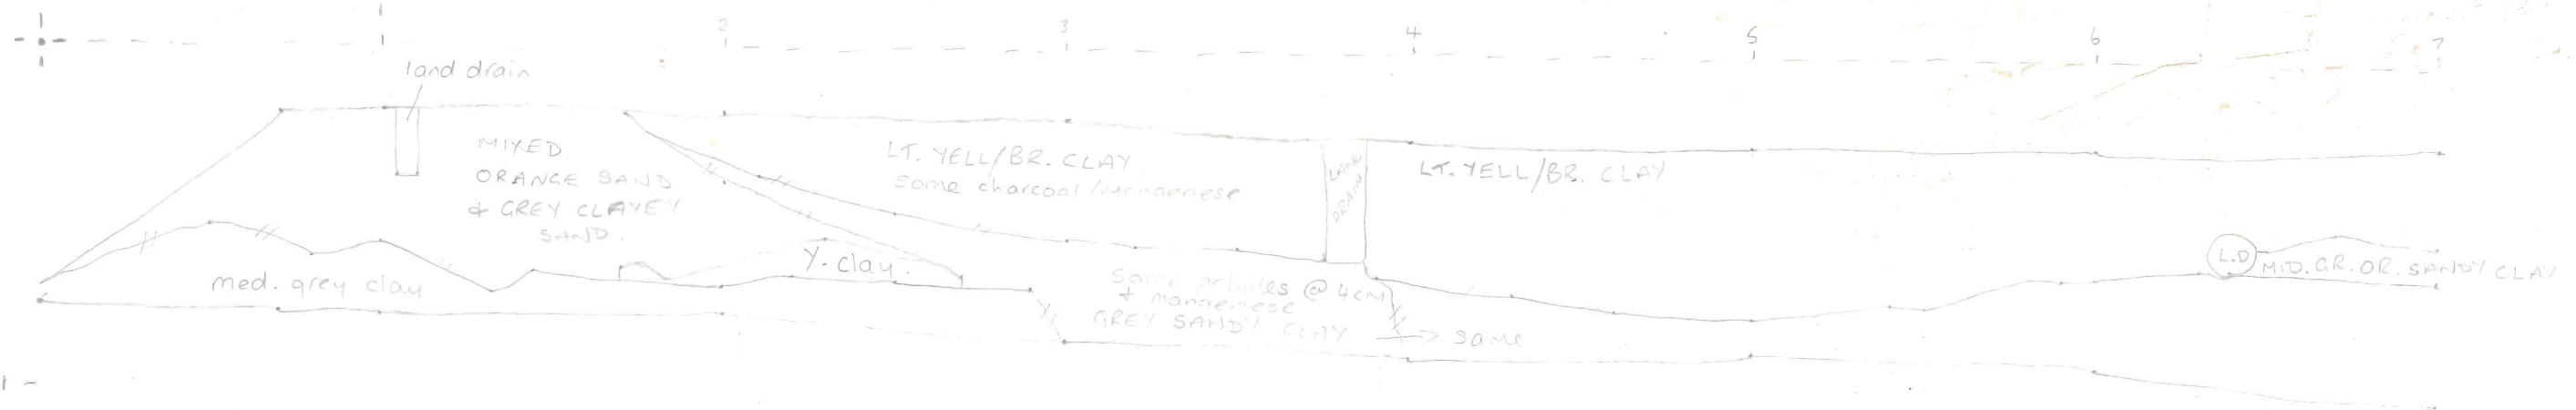

L.D. = land drain
ST. = stone

